


FIRST FLOOR PLAN

scale: 3/16" = 1'-0"

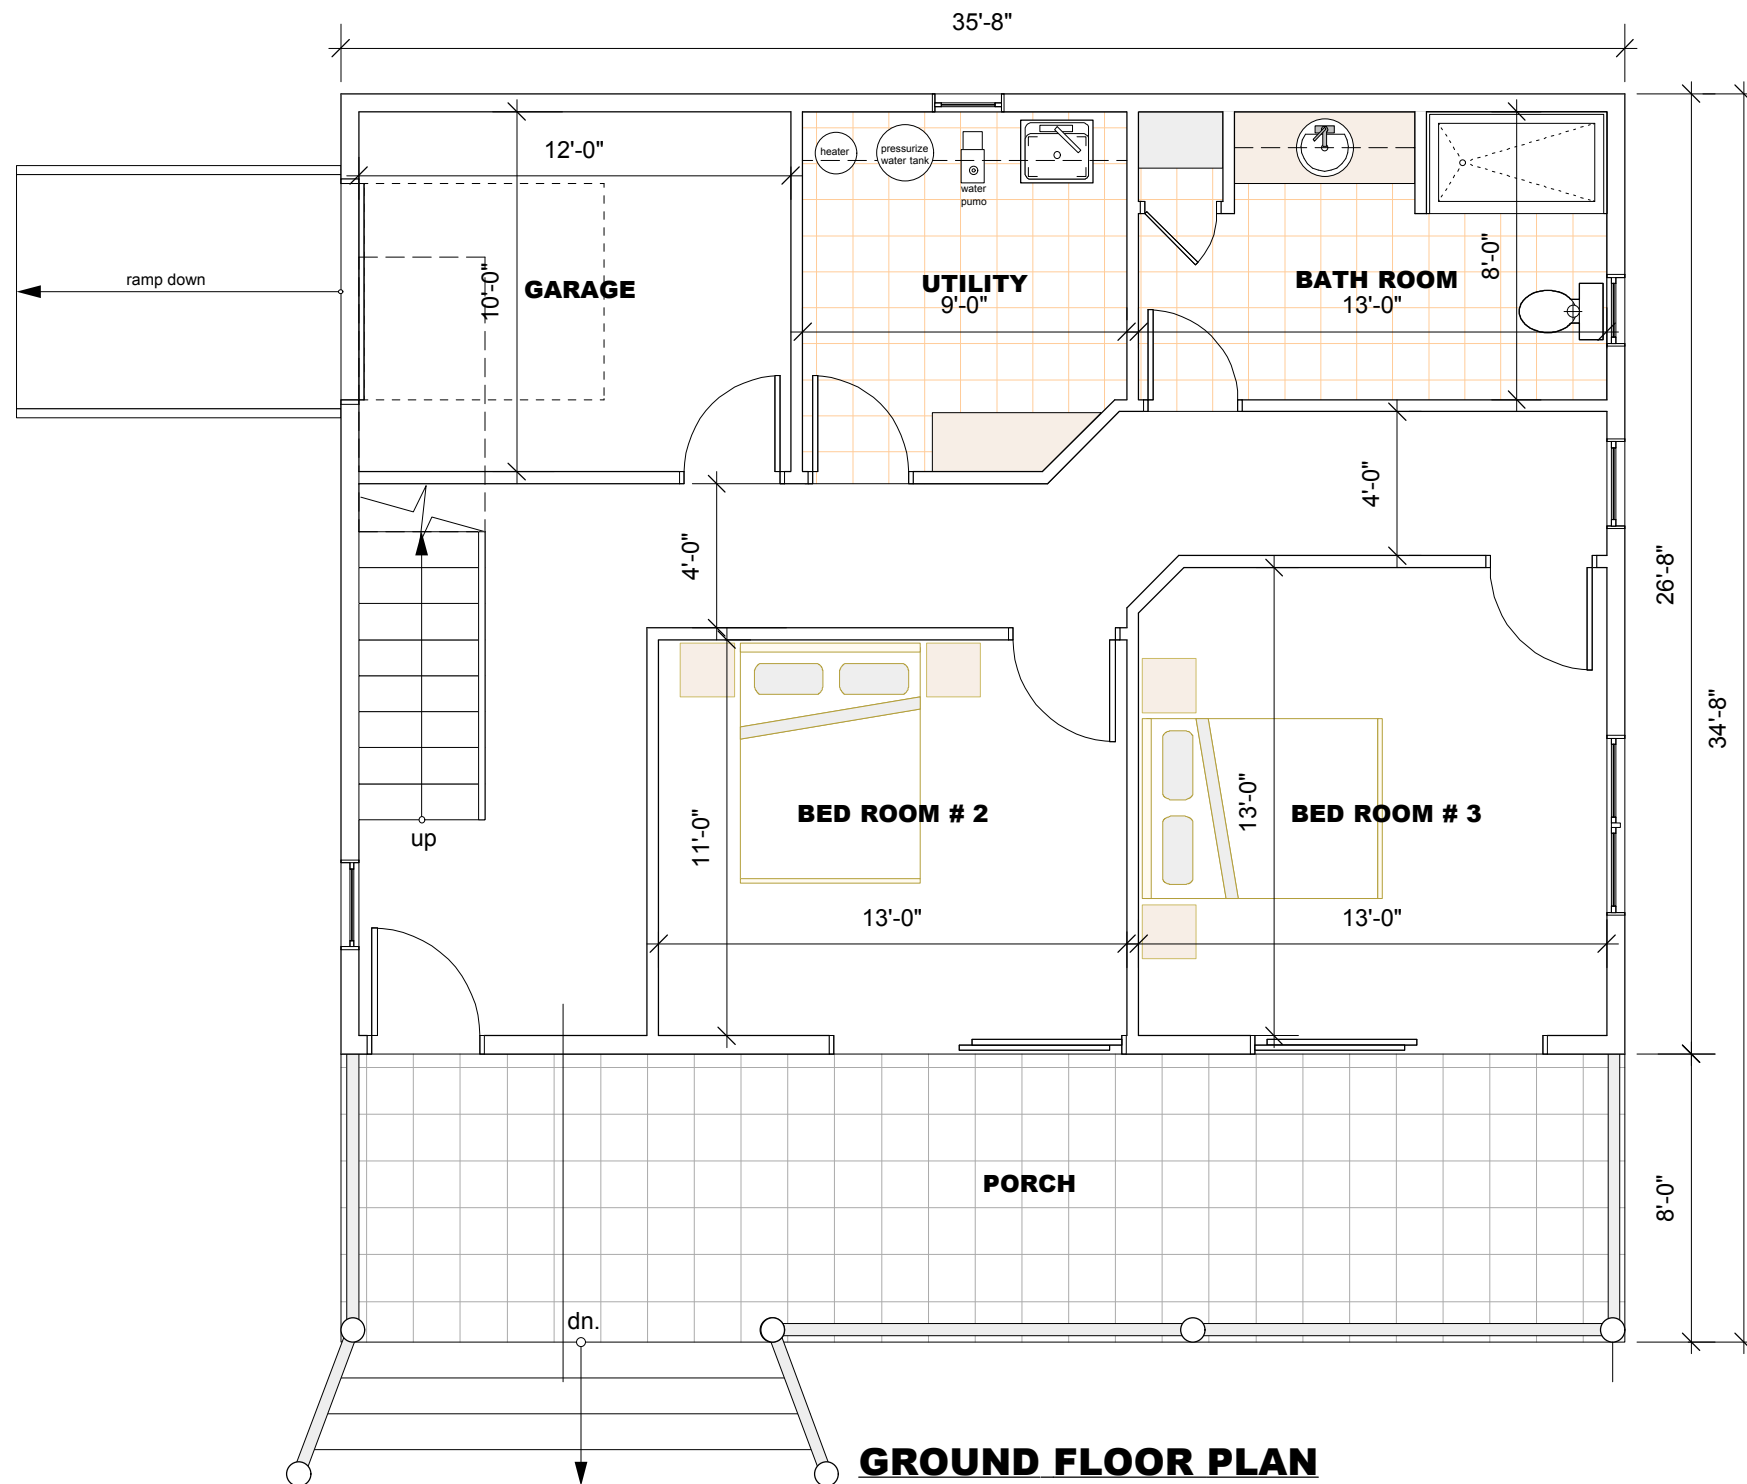

GROUND FLOOR PLAN

scale: 3/16" = 1'-0"